



IMPORTANT  
FOR ADDITIONAL CUTOUTS  
ON INSIDE OF DOOR REFER  
TO EXIT DEVICE TEMPLAT

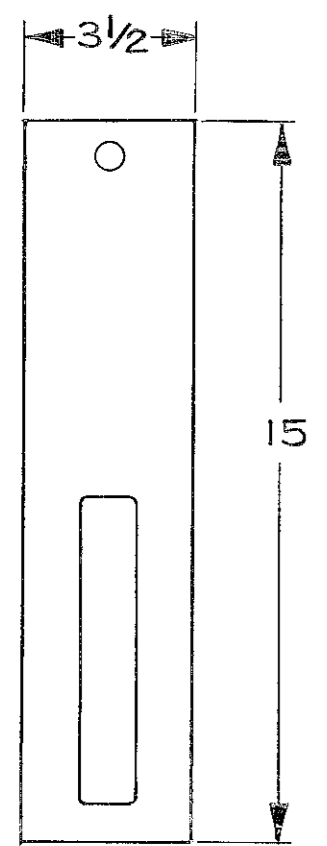


TRIM N° 812  
DT-PTB DESIGN

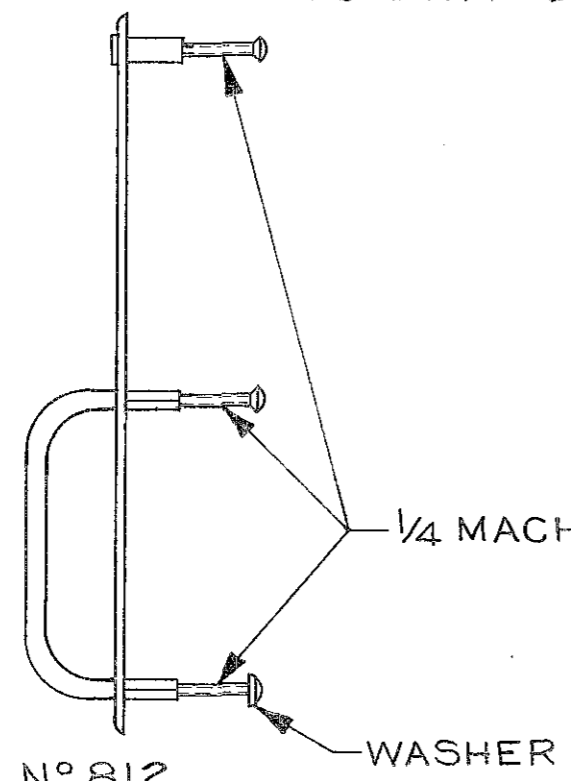


1/4 MACH. SCR'S  
3/8 DIA.

WASHER

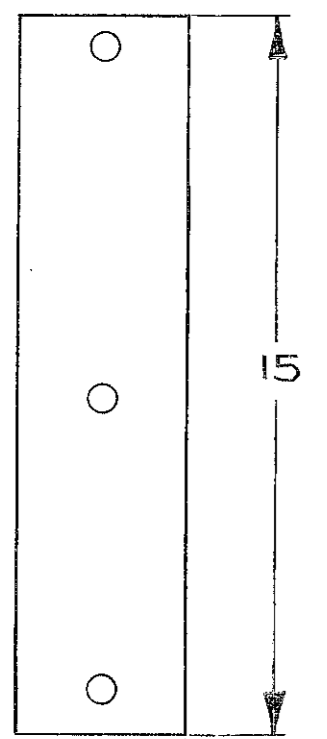


TRIM N° 802  
PTB DESIGN

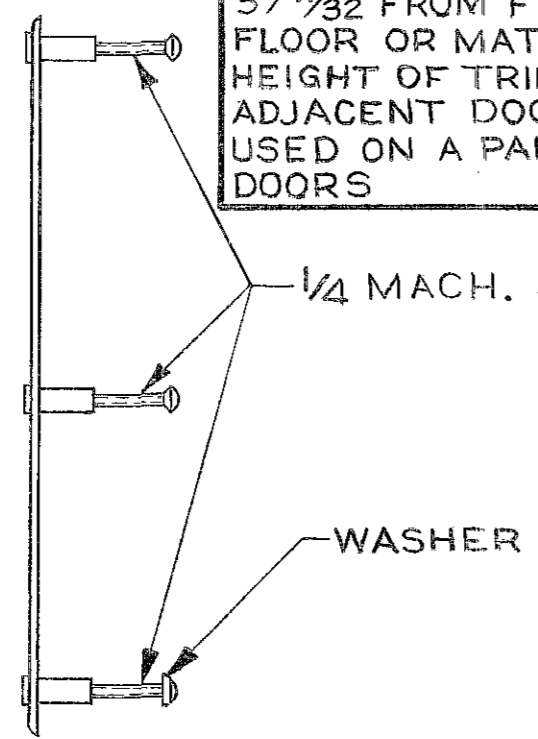

37 11/32" FROM FINISHED  
FLOOR OR MATCH  
HEIGHT OF TRIM ON  
ADJACENT DOOR WHEN  
USED ON A PAIR OF  
DOORS

1/4 MACH. SCR'S

WASHER

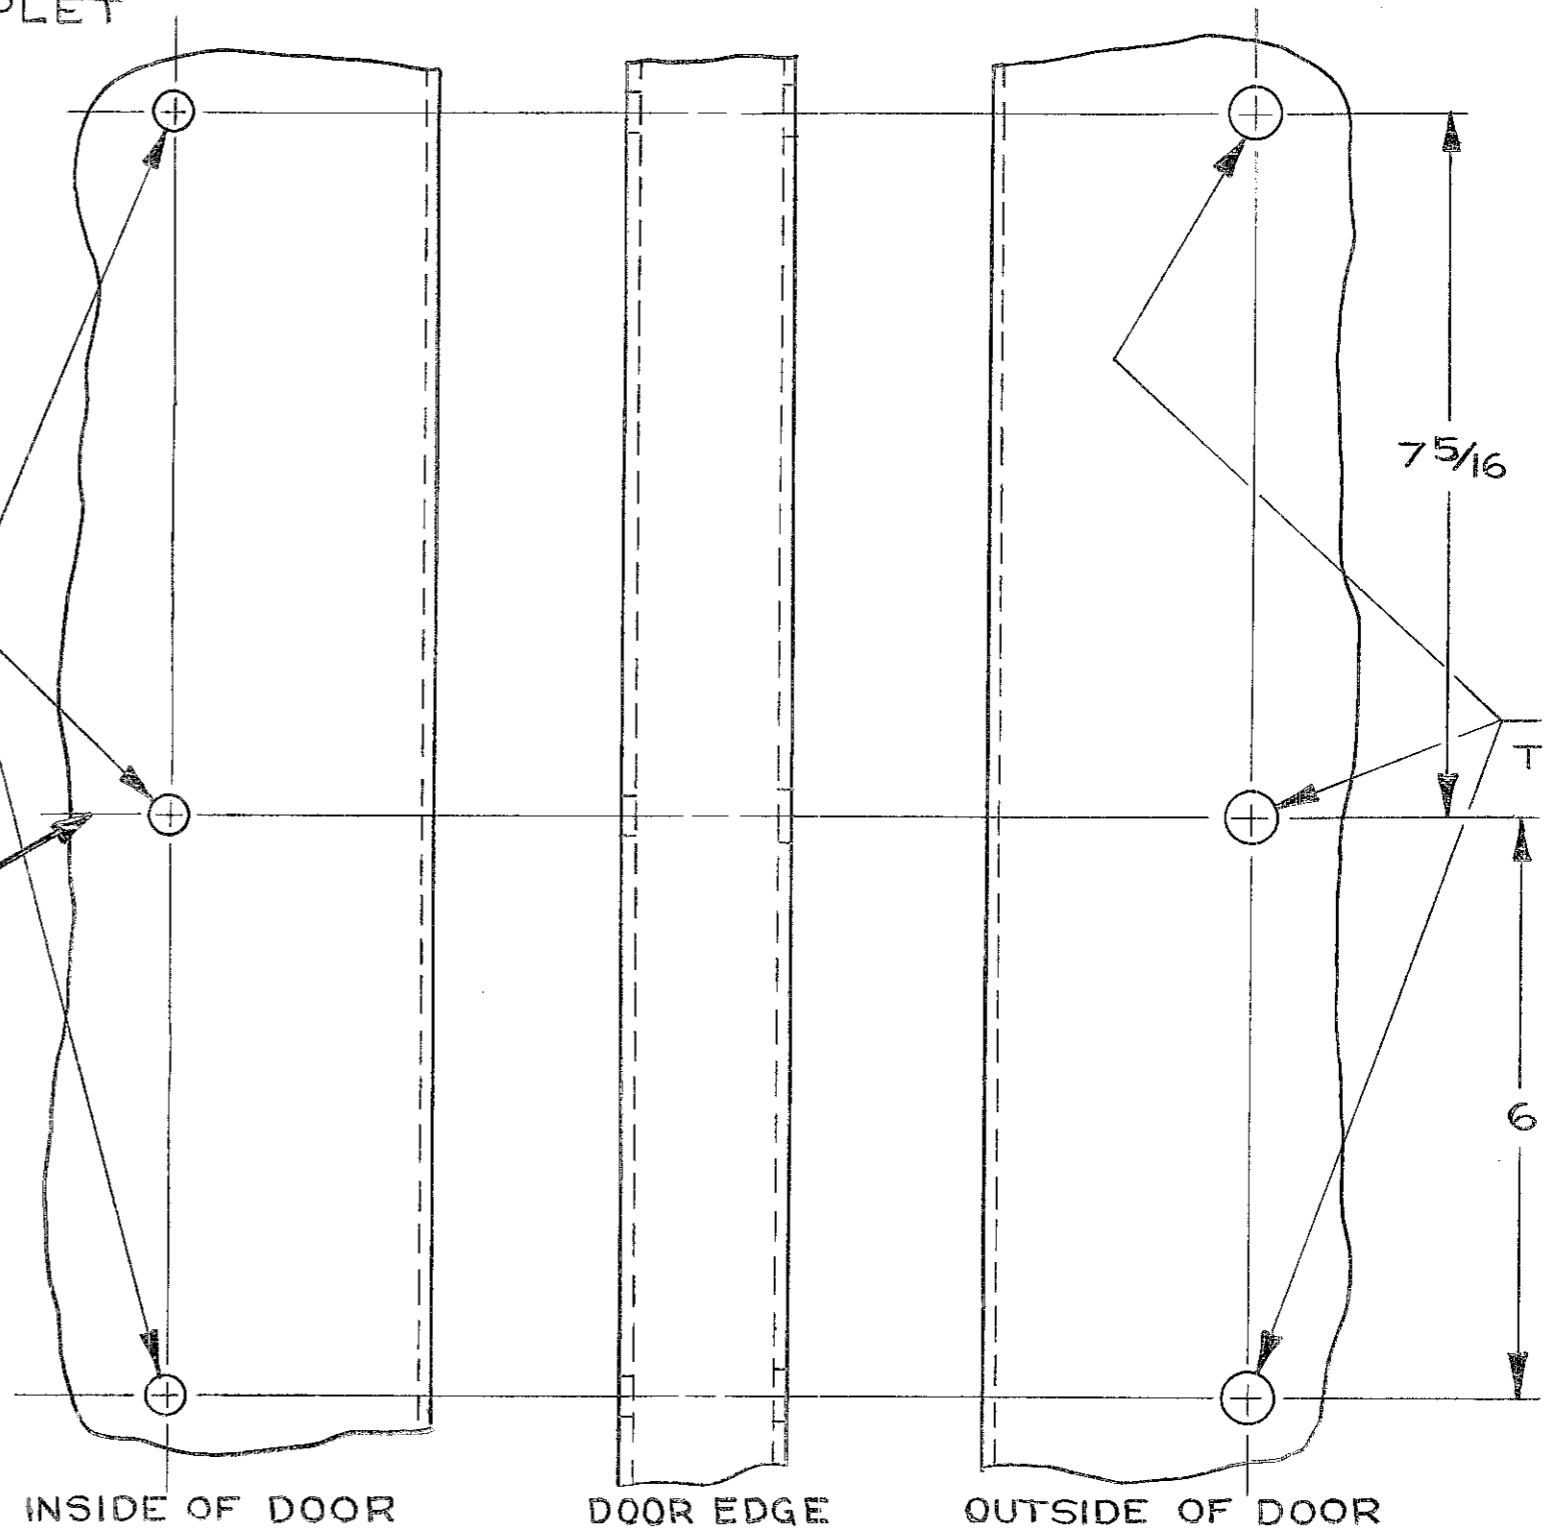

INSIDE OF DOOR

DOOR EDGE

OUTSIDE OF DOOR

7 5/16

1/2 DIA.  
THIS SIDE  
ONLY

6

SARGENT & COMPANY		NEW HAVEN, CONN. 06509	
METAL DOOR TEMPLAT: PTB DUMMY TRIM		EFFECTIVE DATE 27 MAR. 81	
		TEMPLAT NO. 4222 C	