


WOOD DOOR

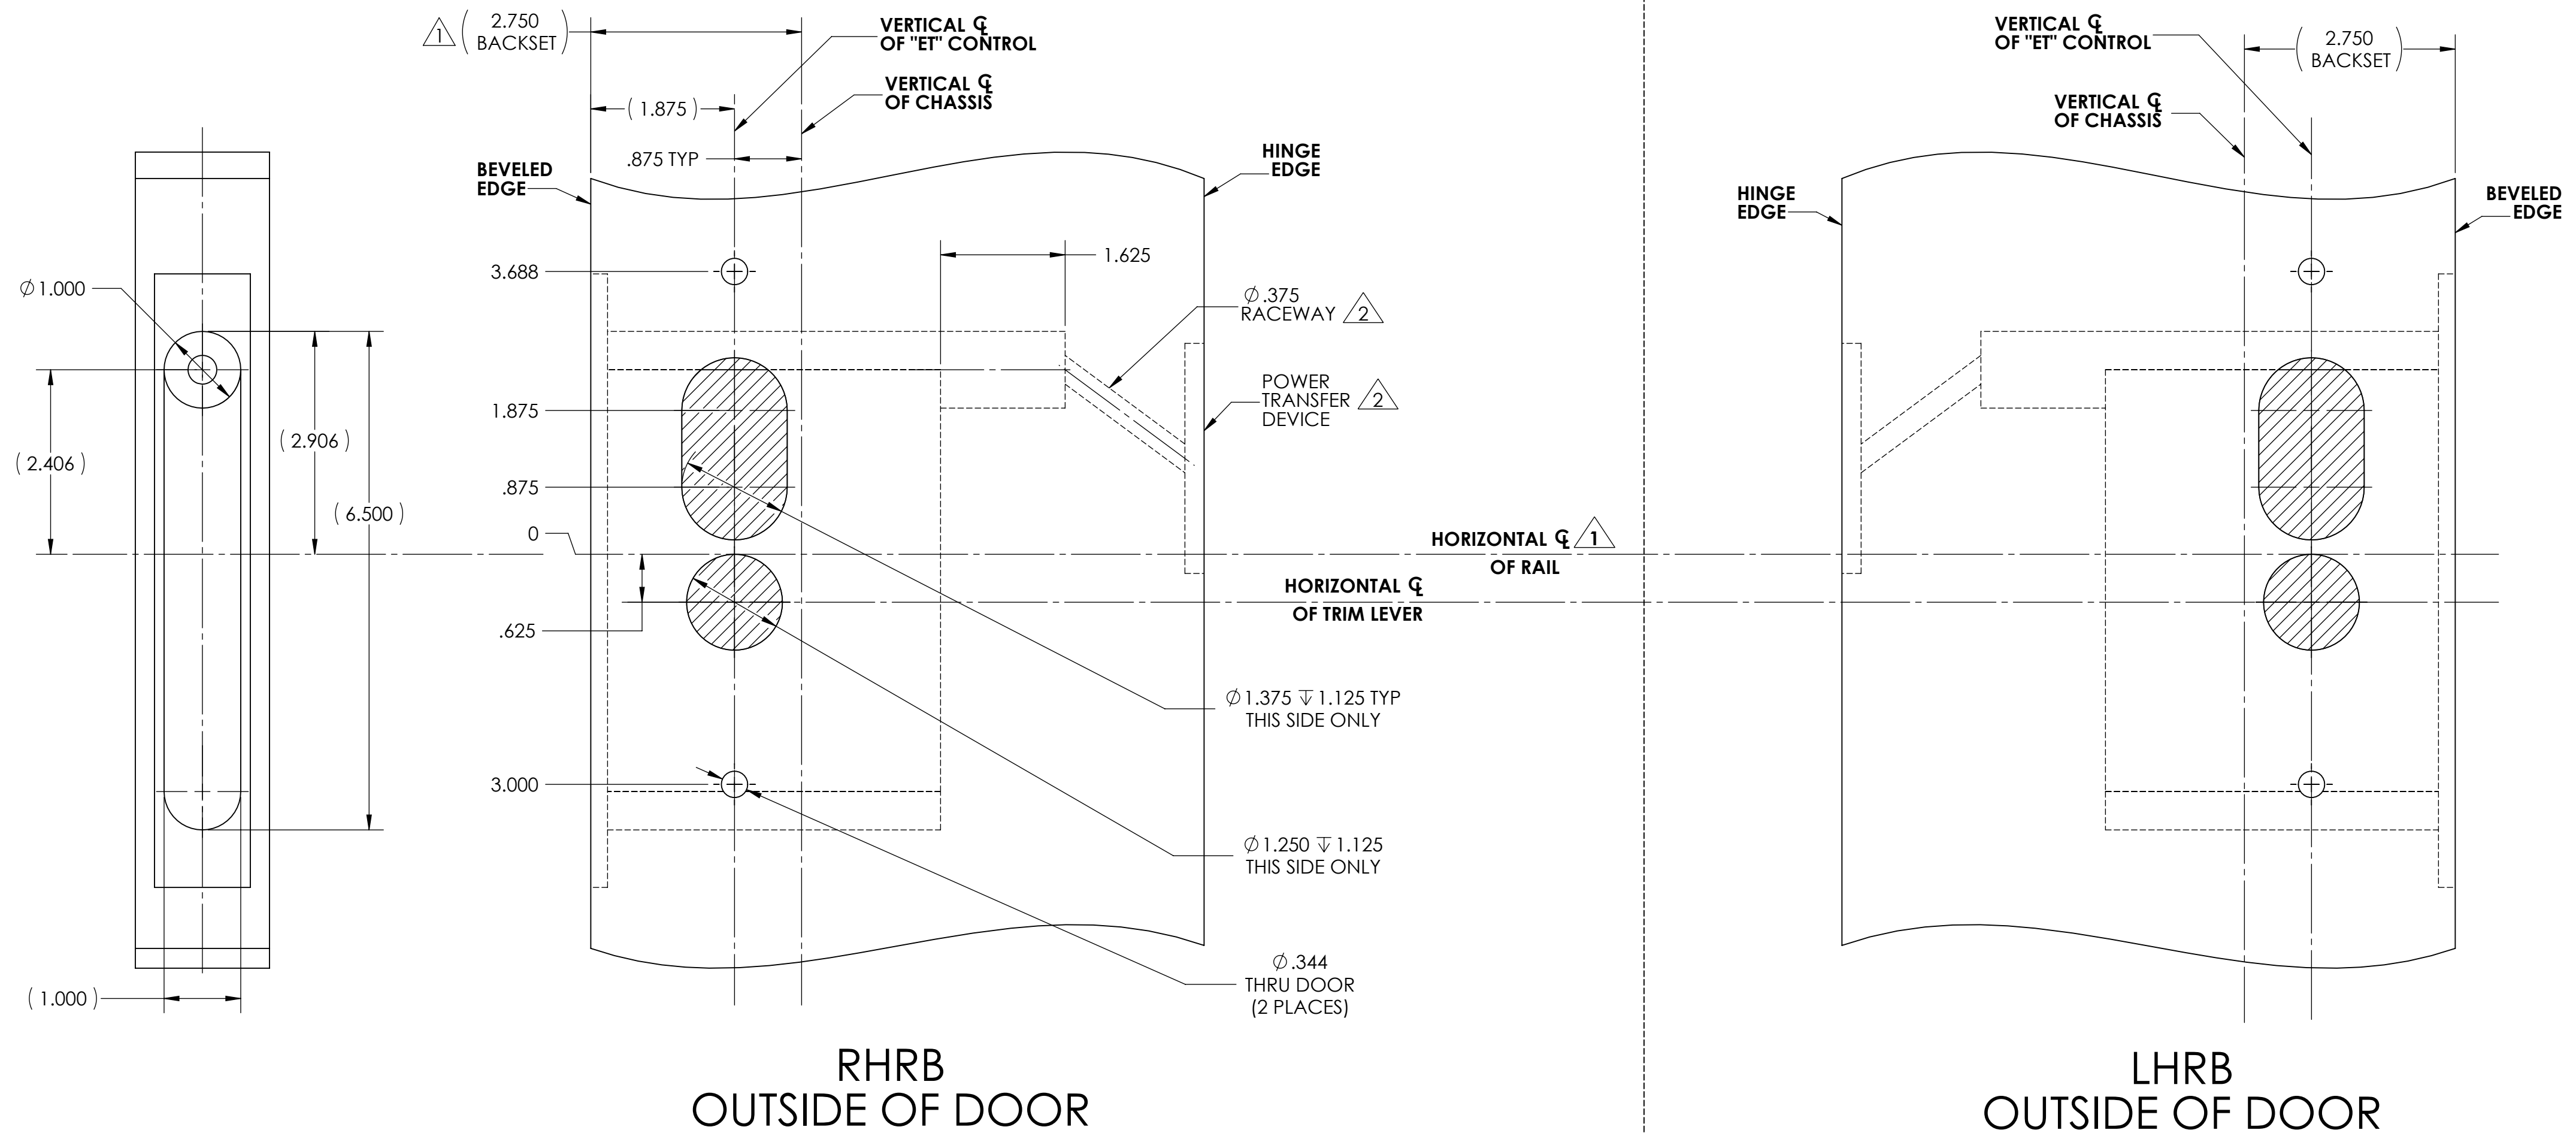

NOTES:

1. FOR LOCATION OF VERTICAL CENTERLINES, HORIZONTAL CENTERLINES AND ALL ADDITIONAL EXIT DEVICES PREP. REFER TO APPROPRIATE EXIT DEVICE TEMPLATE.
2.
 - a. ϕ .375 RACE WAY FOR ELECTRO LYNX APPLICATIONS REFER TO MCKINNEY TRANSFER CATALOG.
 - b. DOOR MANUFACTURER TO MAKE PROVISIONS TO PROTECT WIRES FROM ABRASION.
 - c. DOOR MANUFACTURE TO PROVIDE CLEARANCE REINFORCEMENT TO ALLOW INSERTION OF ELECTRICAL HINGE.
 - d. CONSULT WITH POWER TRANSFER MANUFACTURER FOR DEVICE CUTOUT.
3. BEVEL REQUIRED (NOT SHOWN), PREP TO ANSI A115 SPECIFICATIONS.
4. TOLERANCE ALL DIMENSIONS \pm .015.
5. FOR TRIM DIMENSIONS OR METAL DOOR PREP SEE SHEET 1.

SARGENT Sargent Manufacturing Company	
ASSA ABLOY 100 Sargent Drive New Haven, CT 06511	
DOOR MFG TEMPLATE: 773-6 & 774-6 SOLENOID OPERATED "ET" CONTROL FOR USE WITH SP/PP/PR/LS/LP/LR8600 & 12-SP/PP/PR/LS/LP/LR8600 CONCEALED CENTER & TOP LATCH EXIT DEVICES WOOD DOOR (SHEET 2 OF 2)	RELEASE DATE 06-JUL-10 TEMPLATE NO. 4547 B